




CEILING TILES LAY-OUT

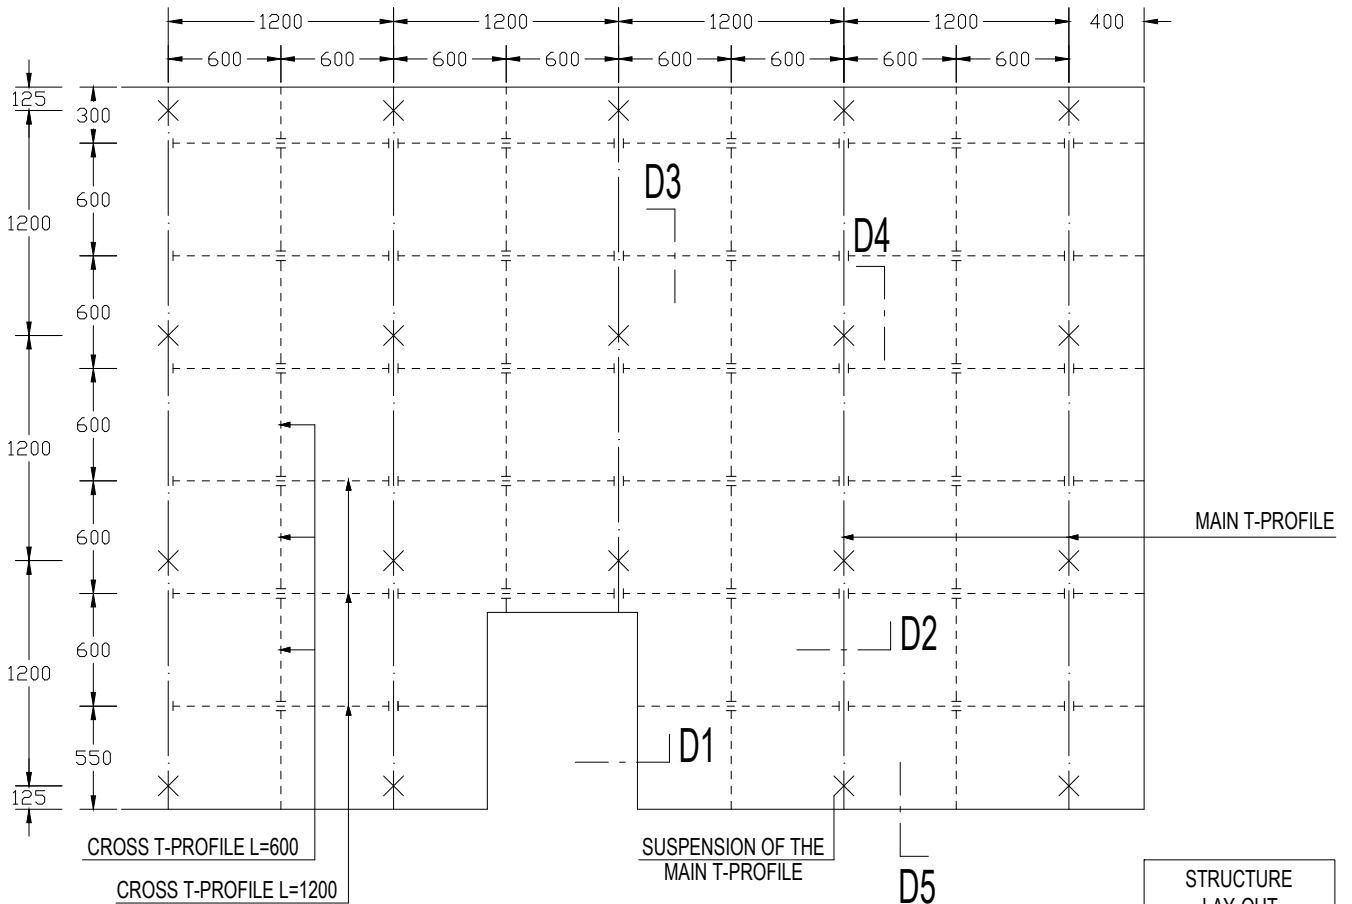

MAIN T-PROFILE


STRUCTURE LAY-OUT

Drwg.No.	Date:	Scale:
C-i-Me-Lay-on tiles 24	15.10.2019	1:40
-2D_Ceiling plan	Size:	Rev:
	A4	A
Subject: Ceiling Interior Metal Lay-on tiles 24		

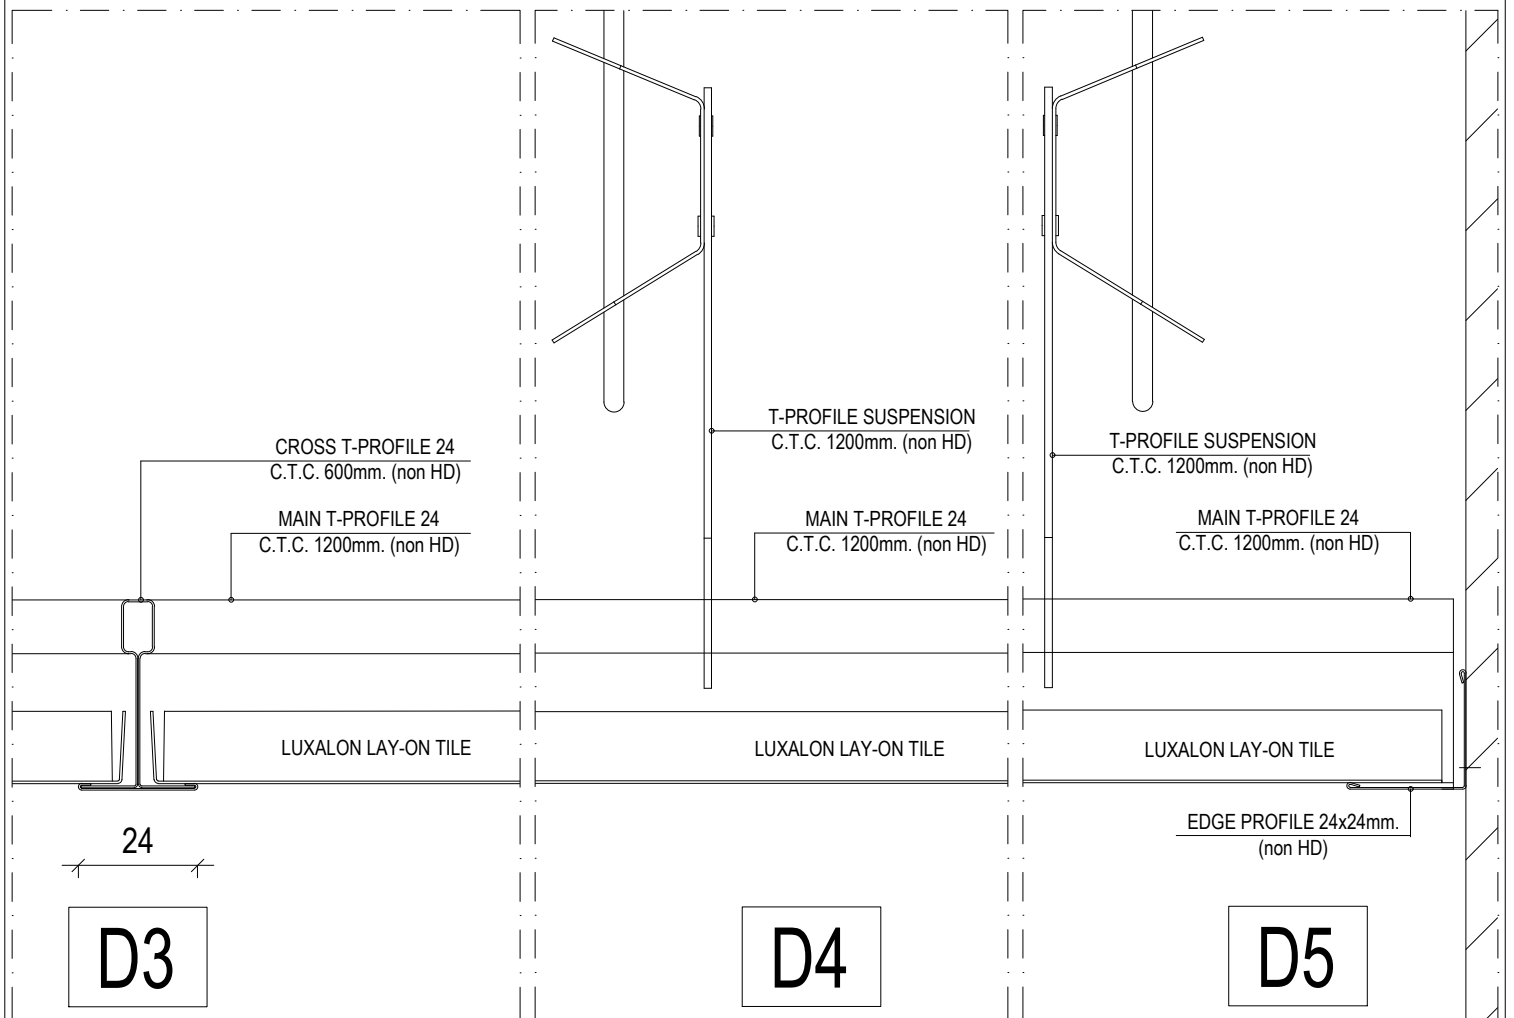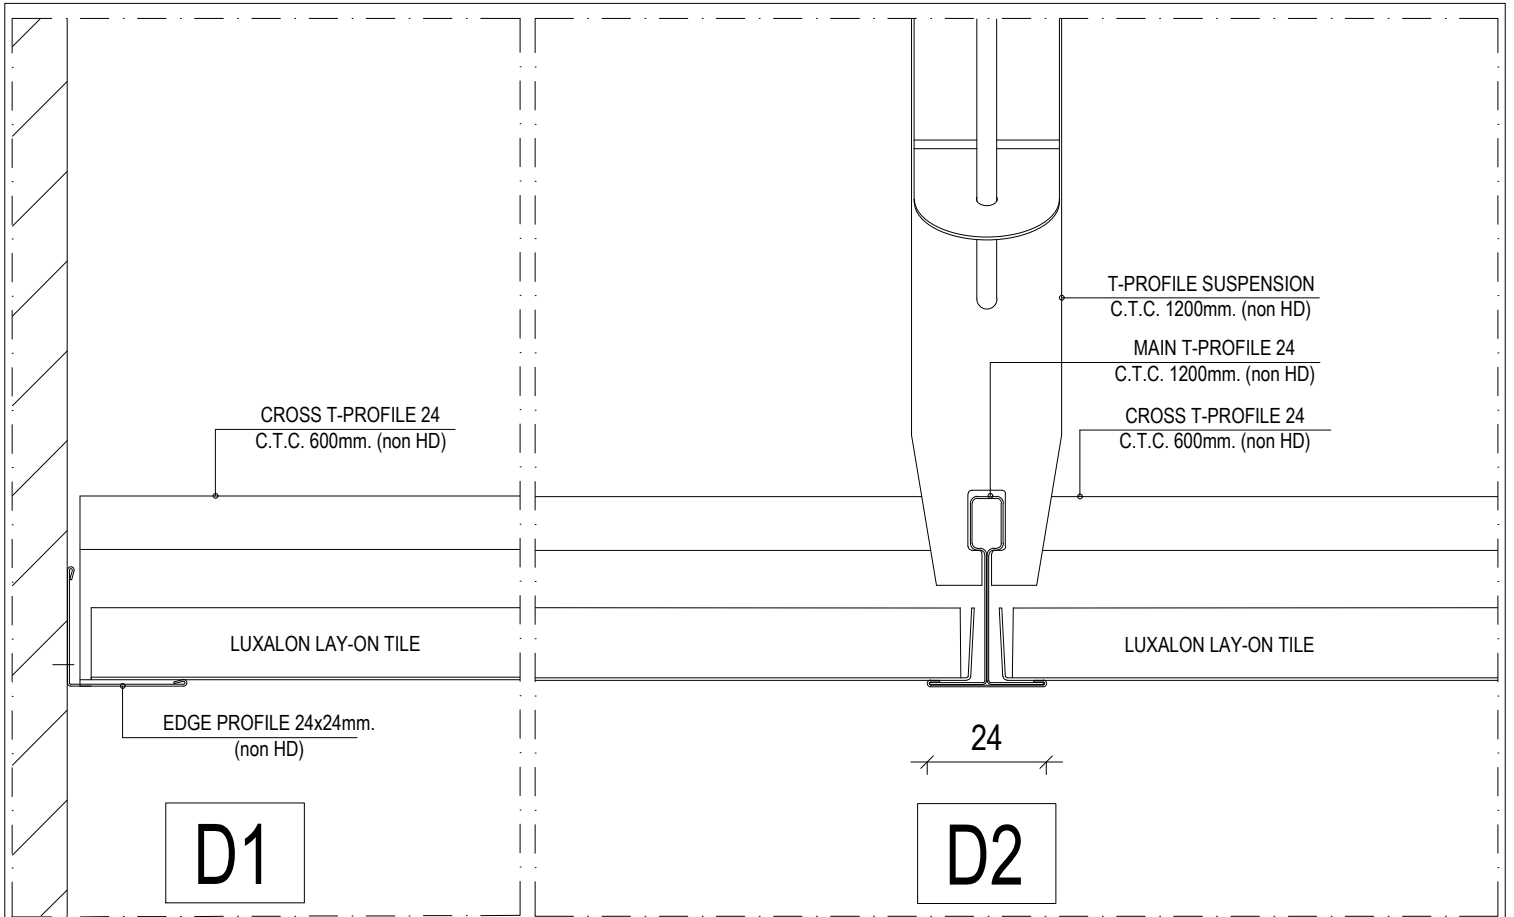


Drwg.No. C-i-Me-Lay-on tiles 24 _Details	Date: 15.10.2019	Scale: 1:1,5
	Size: A3	Rev: A
Subject: Ceiling Interior Metal Lay-on tiles 24		


**PERFORATION PATTERNS scale 1:1**

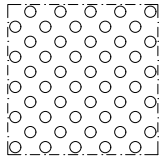


D1522  
 $\phi$  1,5 mm  
 $\updownarrow$  4 mm  $\leftrightarrow$  4 mm  
 Openness 22 %

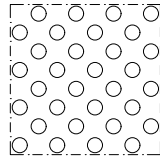


D2022  
 $\phi$  2 mm  
 $\updownarrow$  5 mm  $\leftrightarrow$  5 mm  
 Openness 22 %

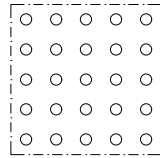


D1511  
 $\phi$  1,5 mm  
 $\updownarrow$  4 mm  $\leftrightarrow$  4 mm  
 Openness 11 %

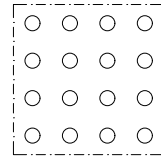


D2011  
 $\phi$  2 mm  
 $\updownarrow$  5 mm  $\leftrightarrow$  5 mm  
 Openness 11 %

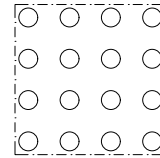


D2516  
 $\phi$  2,5 mm  
 $\updownarrow$  5,5 mm  $\leftrightarrow$  5,5 mm  
 Openness 16 %

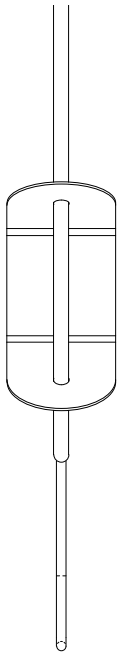


RAPID HANGER  
 (non HD) front

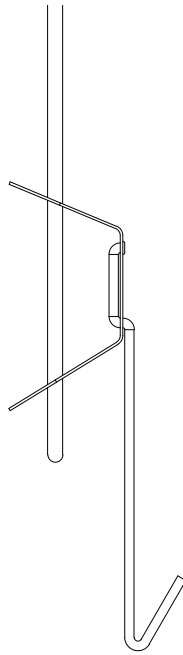


RAPID HANGER  
 (non HD) side

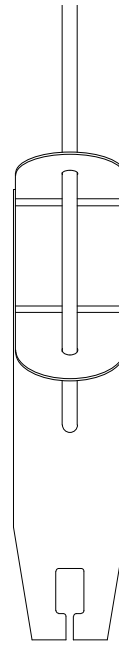


T-PROFILE SUSPENSION  
 (non HD) front

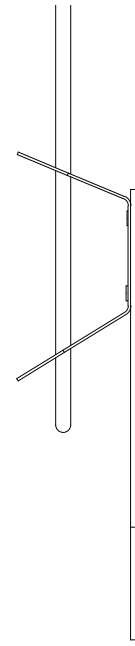


T-PROFILE SUSPENSION  
 (non HD) side

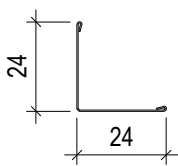


EDGE PROFILE 24X24 mm  
 (non HD) sec

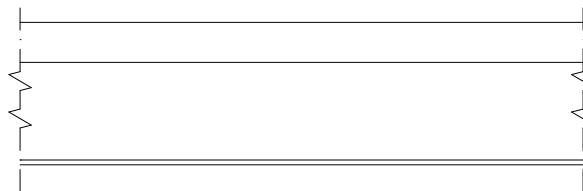

T-PROFILE 38x24  
 (non HD) side

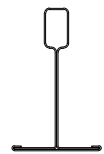

T-PROFILE 38x24  
 (non HD) side

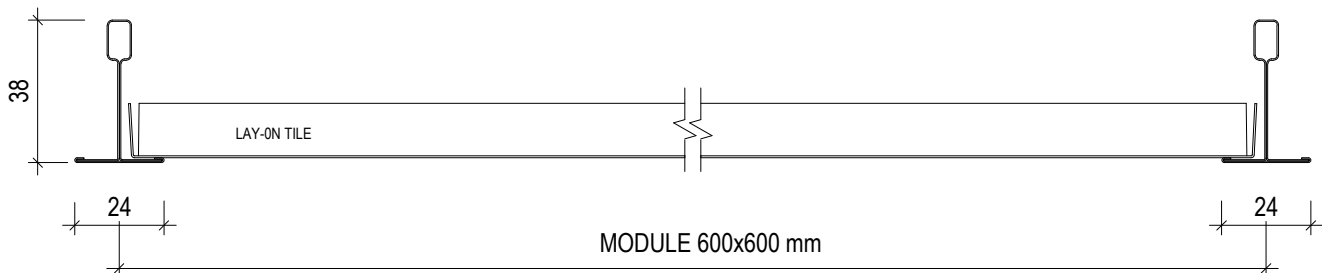

Drwg.No. C-i-Me-Lay-on tiles 24 -2D_Profiles and accessoires	Date: 15.10.2019	Scale: 1:2
	Size: A4	Rev: A
Subject: Ceiling Interior Metal Lay-on tiles 24		